




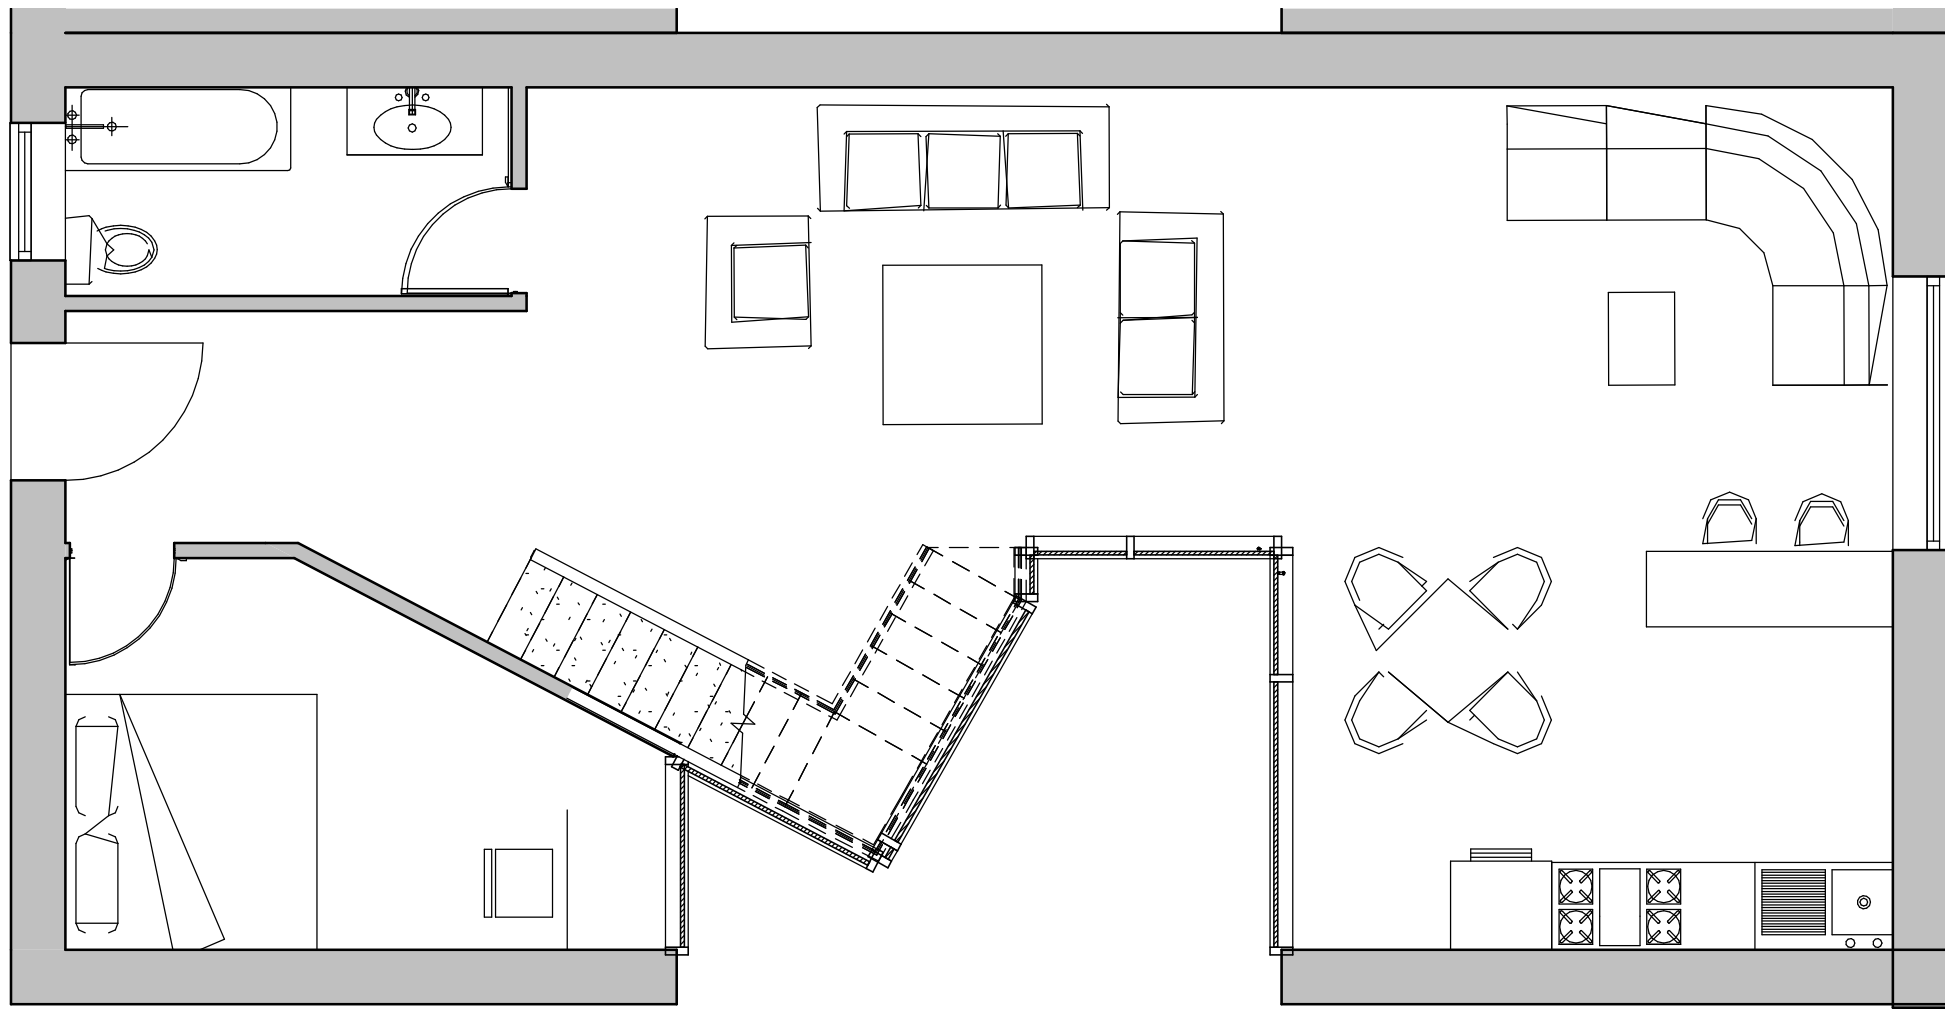

1 Housing unit - type A (first storey)
1 : 50

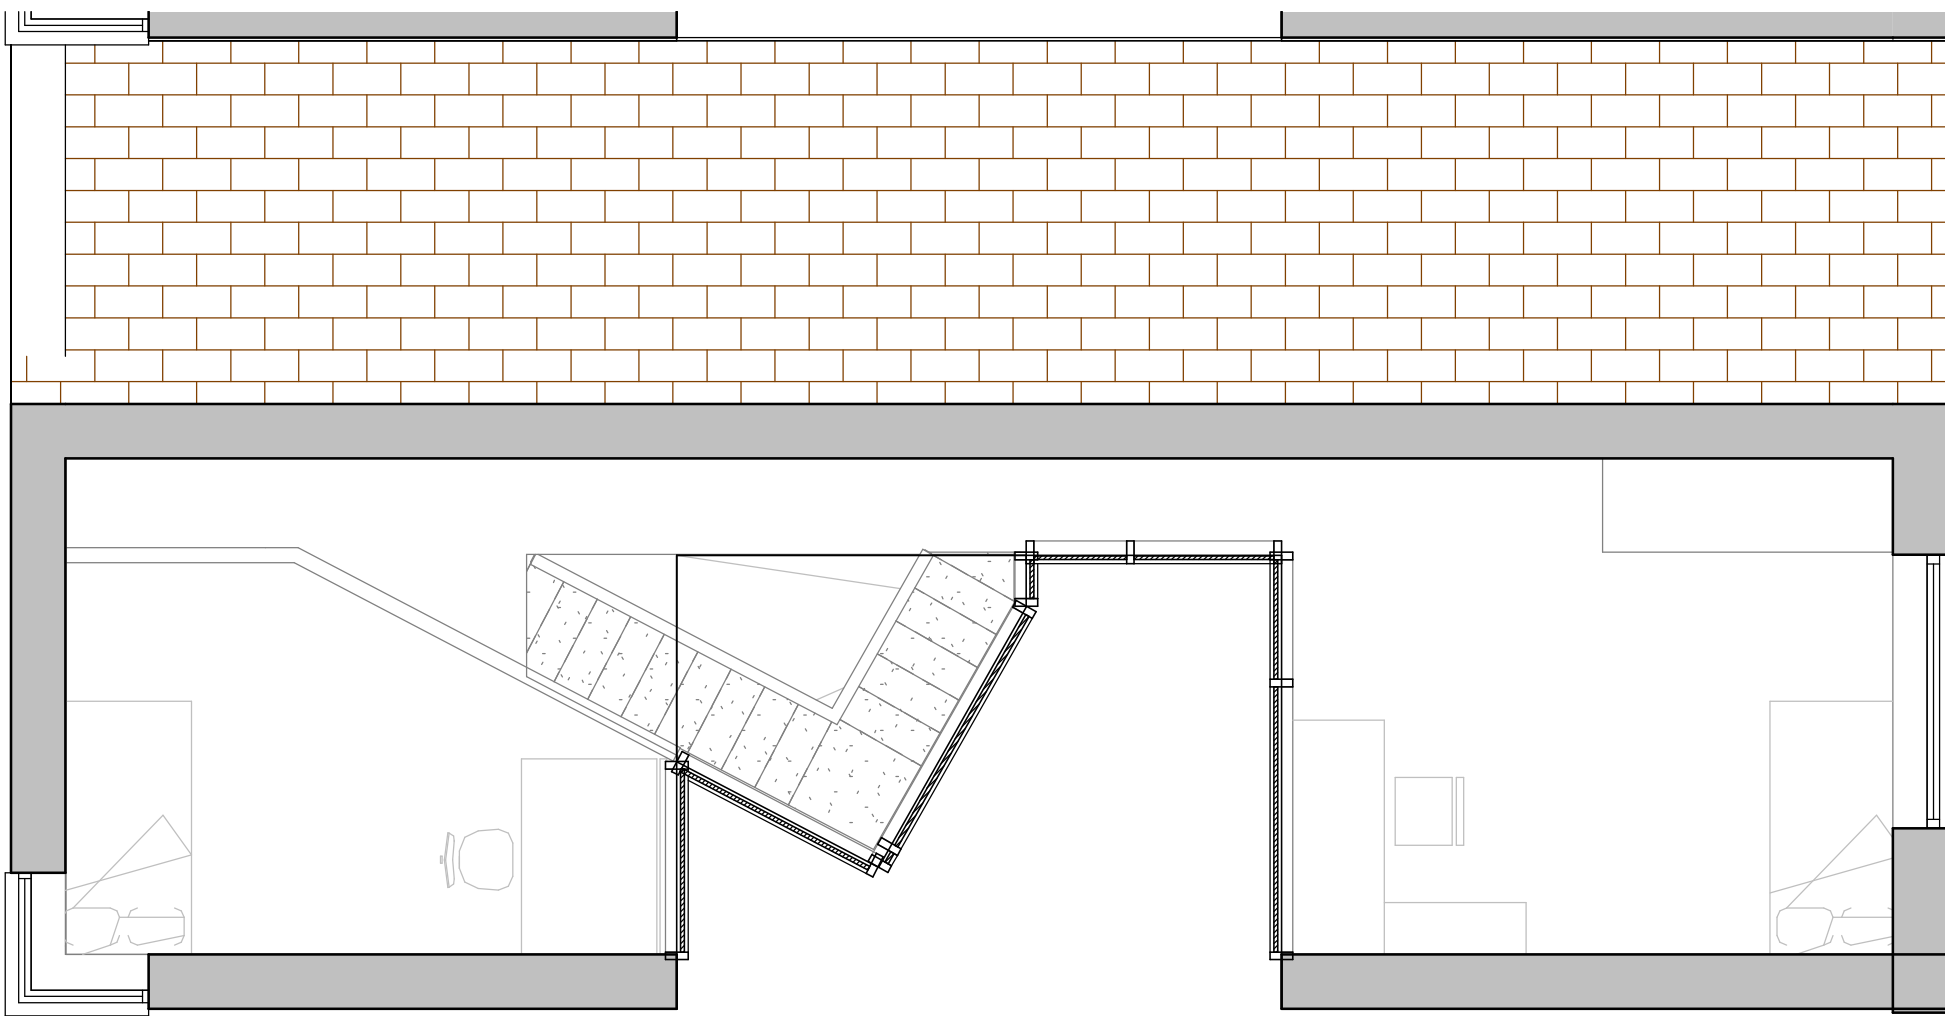

2 Housing unit - type A (second storey)
1 : 50

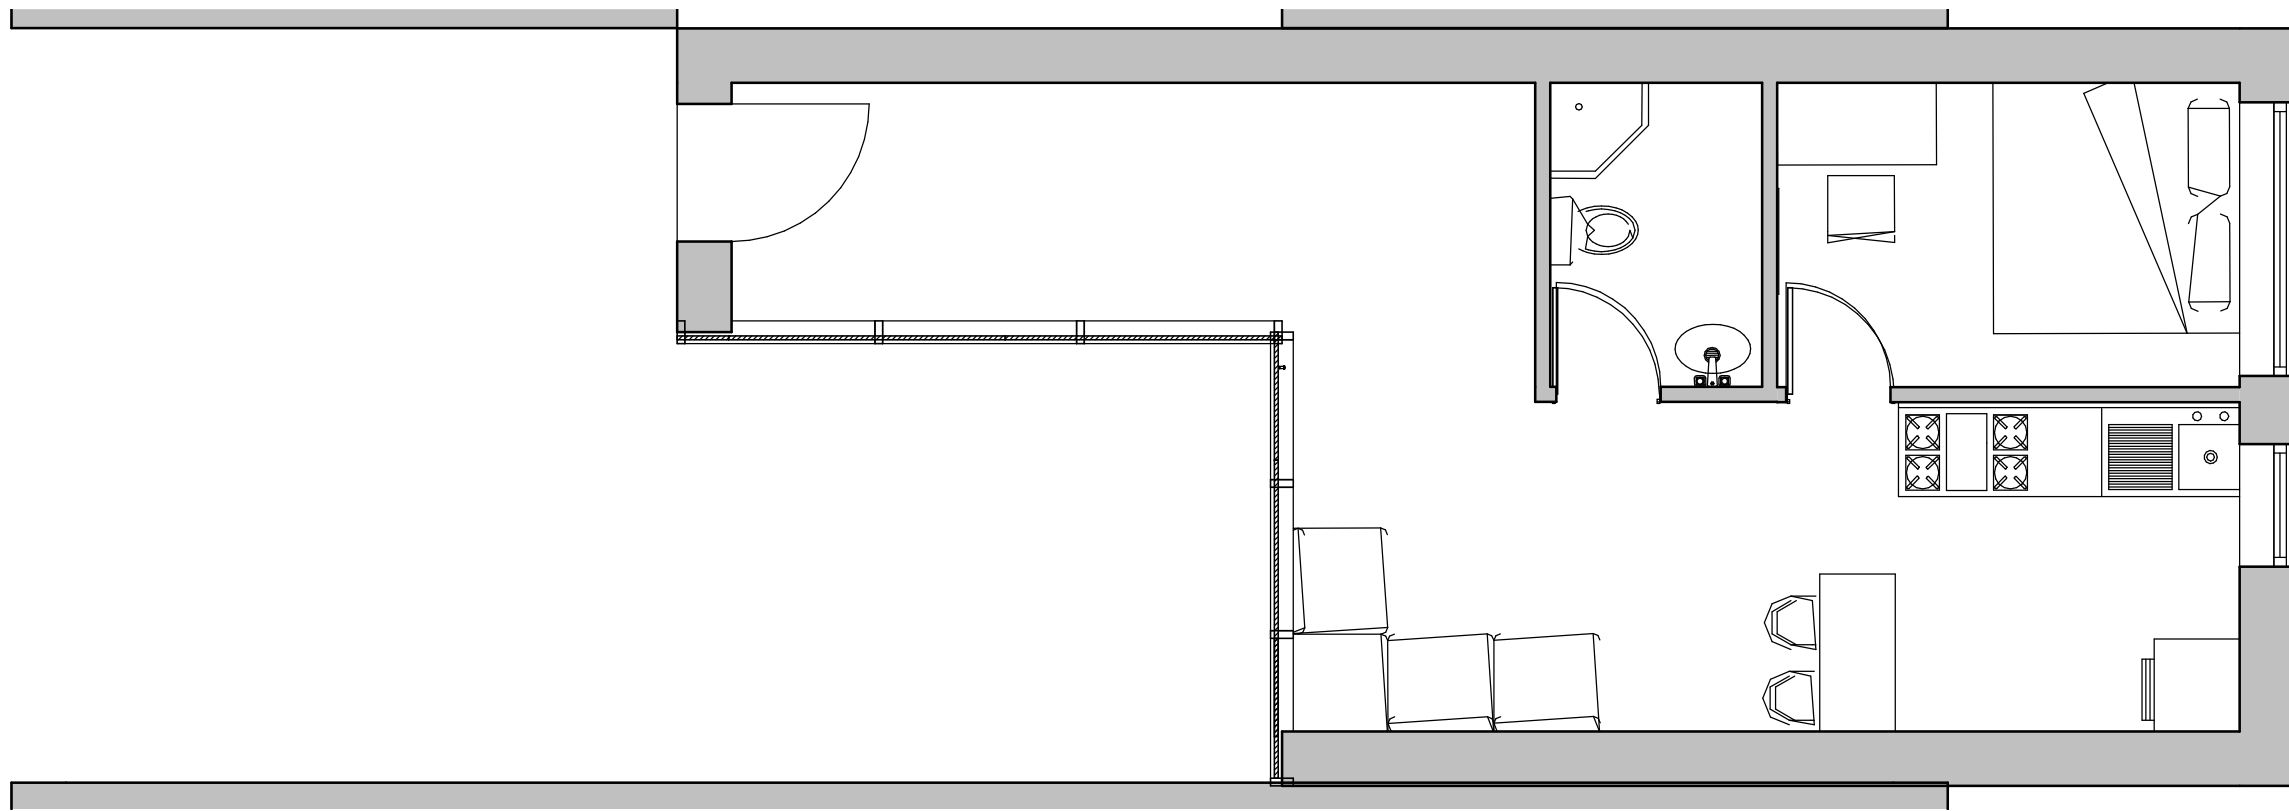

3 Housing unit - type B (single double height storey)
1 : 50