


Roof Shingles

Acoustic timber panels from
'STIL Acoustics'


<http://www.stil-acoustics.co.uk>

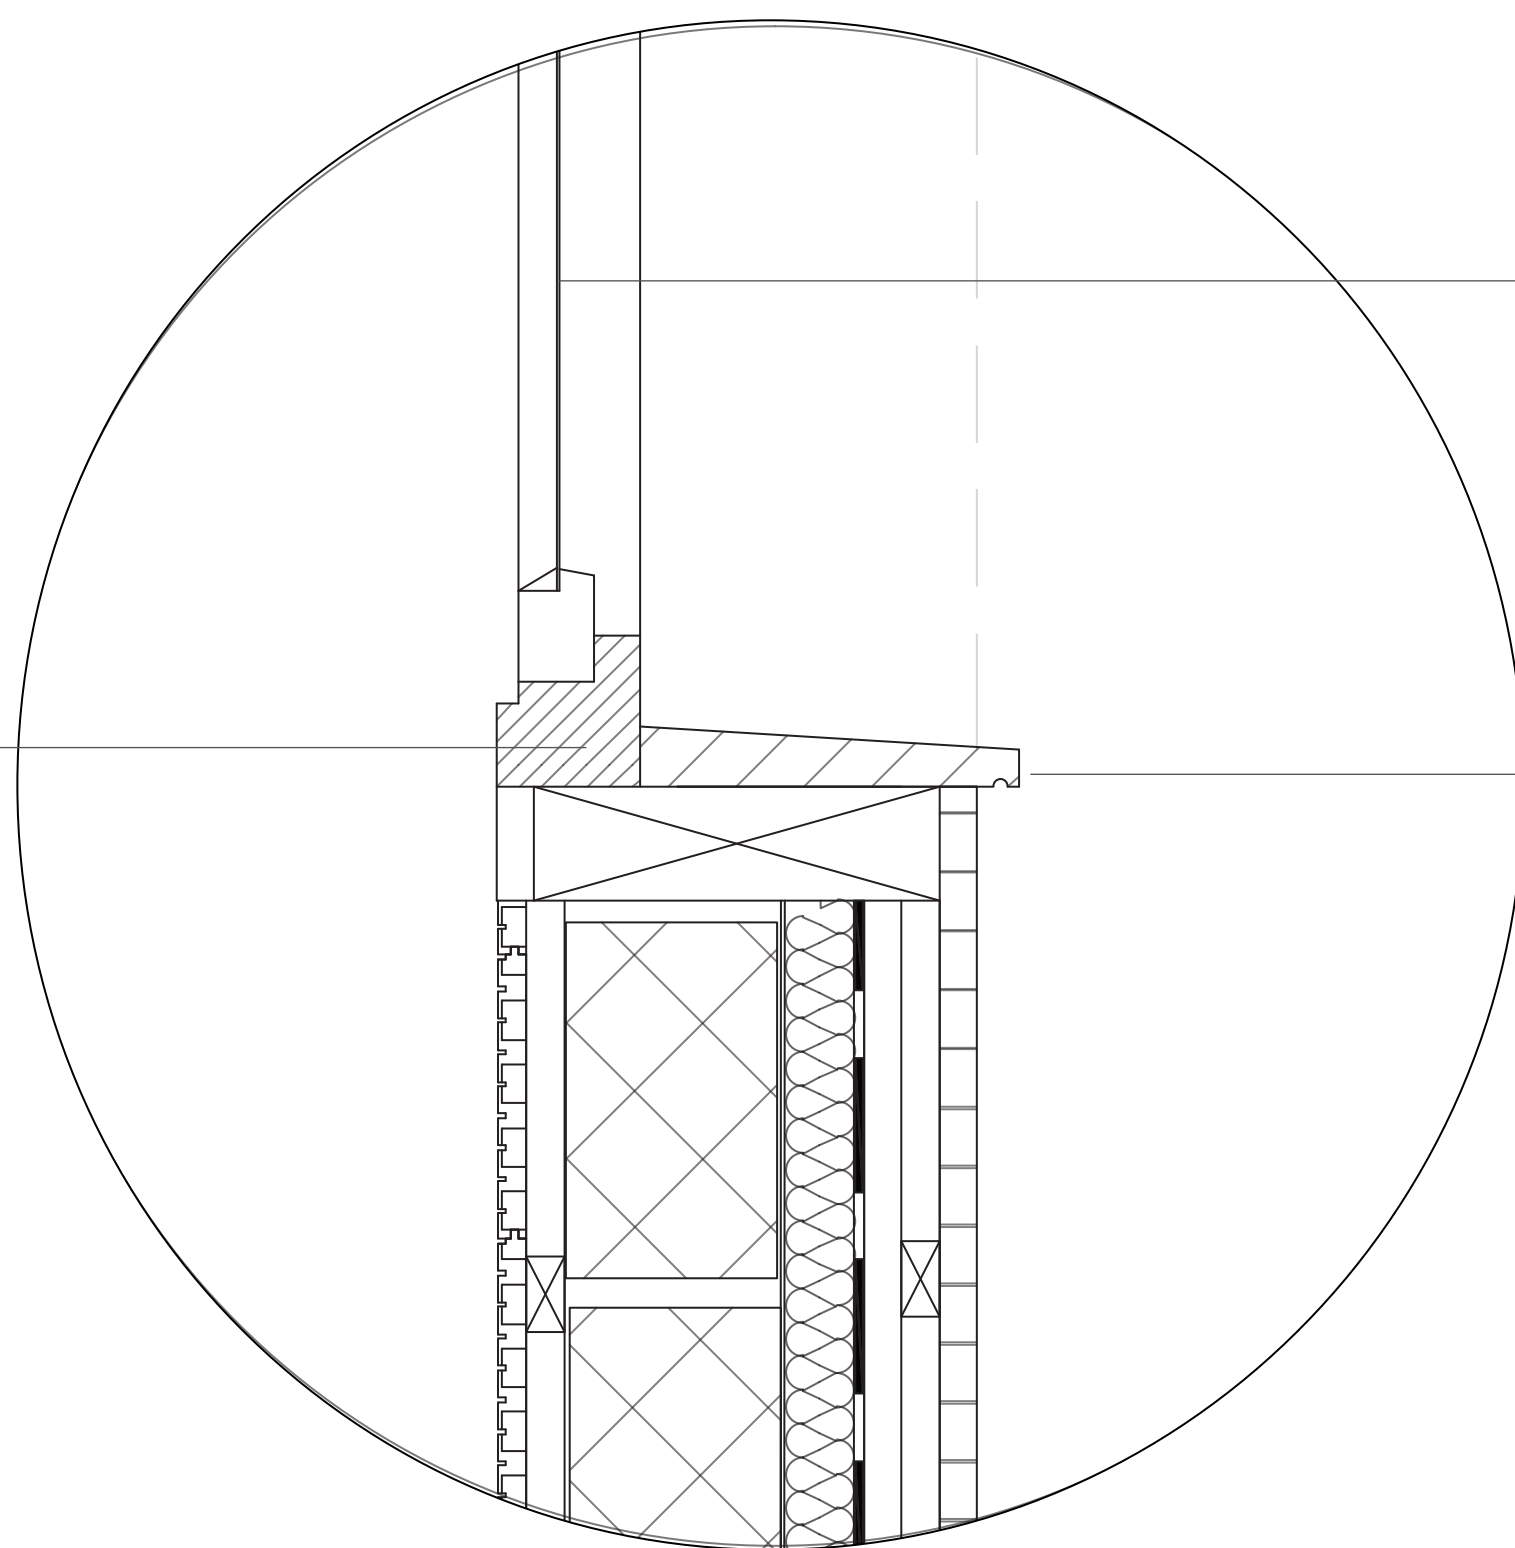

Double glazed
window system

Catnic Lintel 300mm

Window timber sill with flashing
wrapped underneath

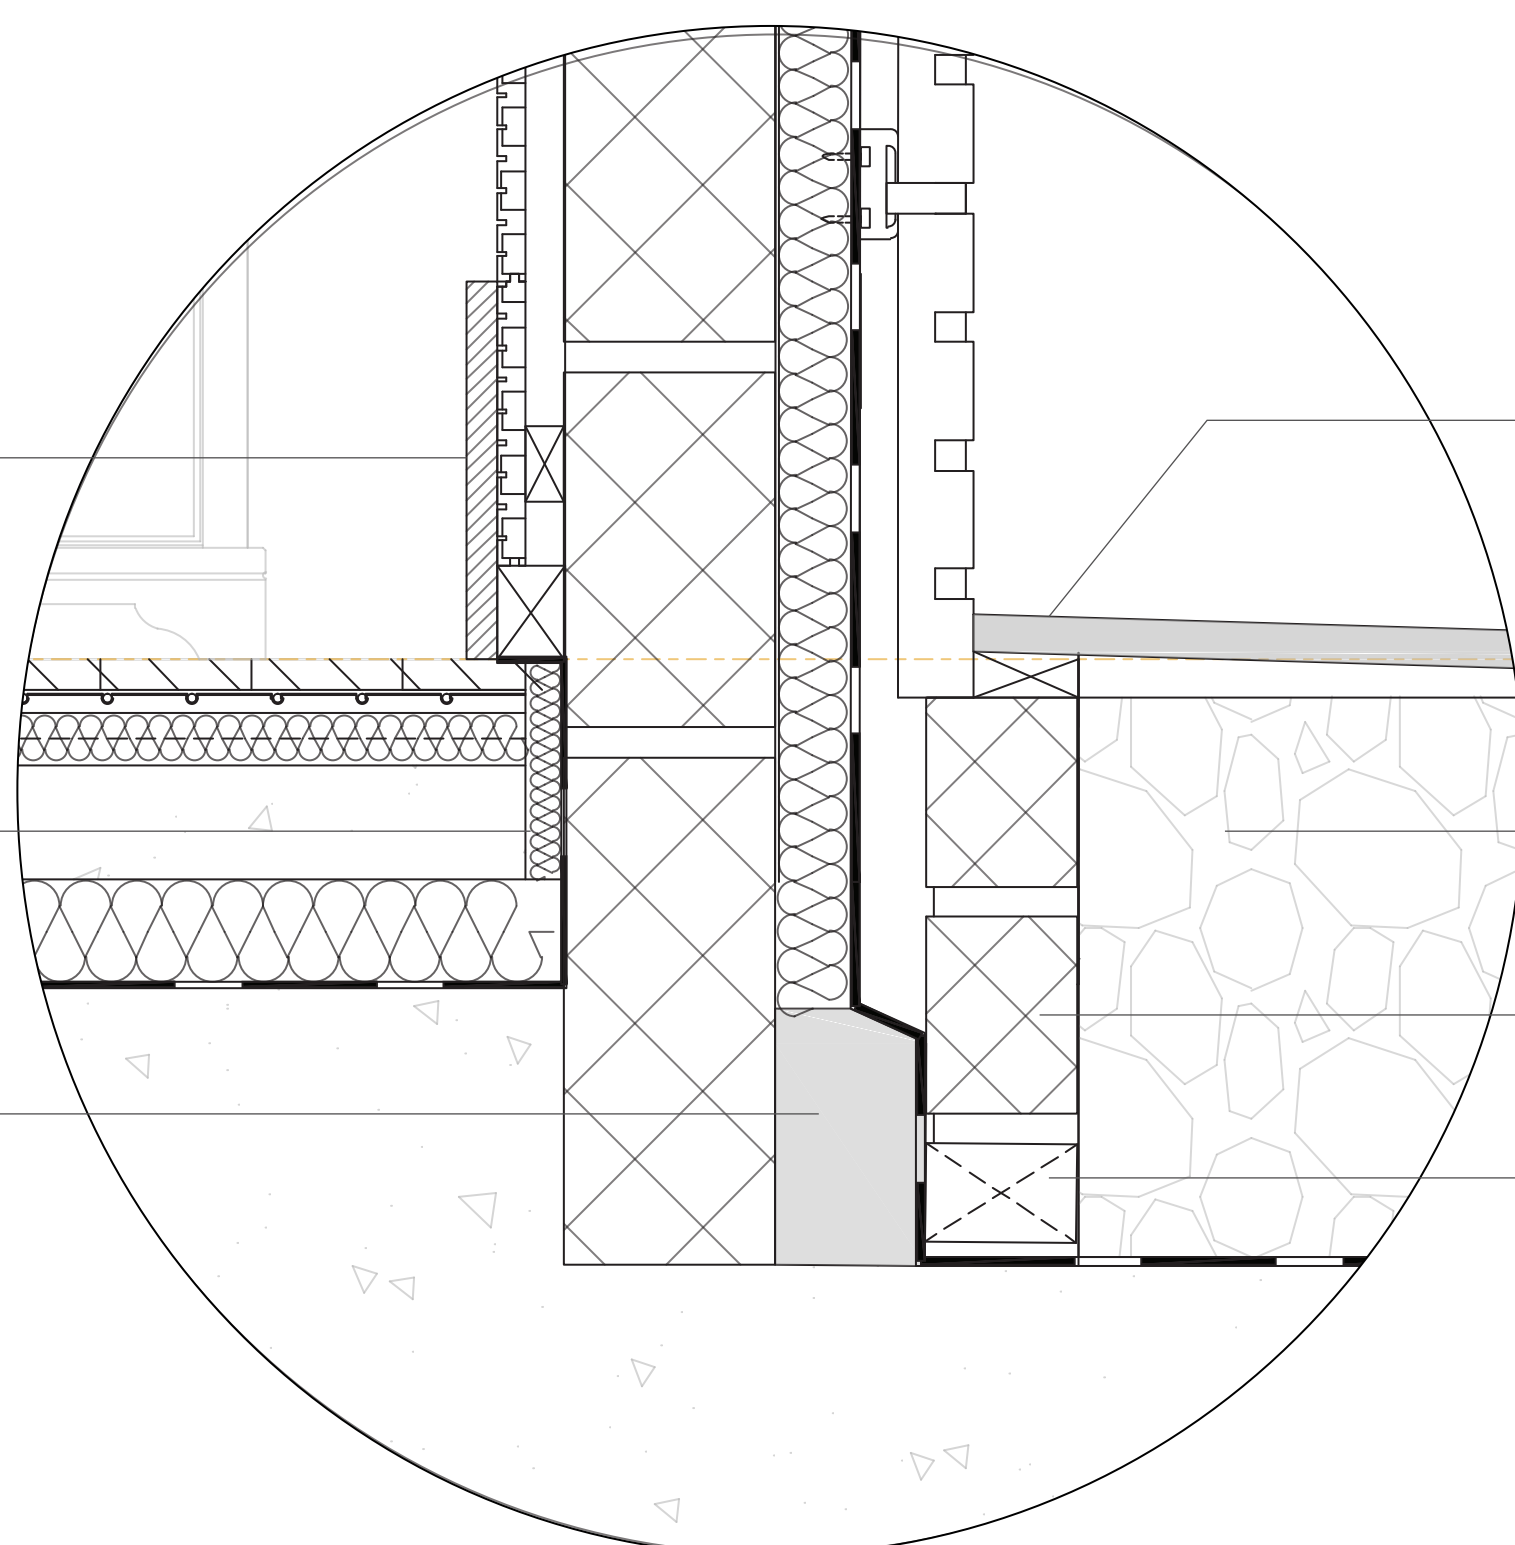

Timber skirting

25mm thick paving
slabs on 25mm
sand cement bed

floor to wall joint
insulation, rigid

Hardcore

Mortar infill with
DPM wrapped
around

Blockwork

Weep hole, harvesting